

Application for a Permit to Construct or Demolish

This form is authorized under subsection 8(1.1) of the *Building Code Act, 1992*

Class 2 - Greywater Pit

For use by Principal Authority				
Application number:		Permit number (if different):		
Date received:		Roll number:		
<p>Application submitted to: <u>Tay Valley Township</u></p> <p style="font-size: small;">(Name of municipality, upper-tier municipality, board of health or conservation authority)</p>				
A. Project information				
Building number, street name			Unit number	Lot/con.
Municipality	Postal code	Plan number/other description		
Project value est. \$		Area of work (m ²)		
B. Purpose of application				
New construction	Addition to an existing building	Alteration/repair	Demolition	Conditional Permit
Proposed use of building		Current use of building		
Description of proposed work				
C. Applicant				
Applicant is:		Owner or		Authorized agent of owner
Last name	First name	Corporation or partnership		
Street address			Unit number	Lot/con.
Municipality	Postal code	Province	E-mail	
Telephone number ()	Fax ()	Cell number ()		
D. Owner (if different from applicant)				
Last name	First name	Corporation or partnership		
Street address			Unit number	Lot/con.
Municipality	Postal code	Province	E-mail	
Telephone number ()	Fax ()	Cell number ()		

E. Builder (optional)				
Last name		First name	Corporation or partnership (if applicable)	
Street address			Unit number	Lot/con.
Municipality		Postal code	Province	E-mail
Telephone number ()		Fax ()	Cell number ()	
F. Tarion Warranty Corporation (Ontario New Home Warranty Program)				
i. Is proposed construction for a new home as defined in the <i>Ontario New Home Warranties Plan Act</i> ? If no, go to section G.			Yes	No
ii. Is registration required under the <i>Ontario New Home Warranties Plan Act</i> ?			Yes	No
iii. If yes to (ii) provide registration number(s): _____				
G. Required Schedules				
i) Attach Schedule 1 for each individual who reviews and takes responsibility for design activities.				
ii) Attach Schedule 2 where application is to construct on-site, install or repair a sewage system.				
H. Completeness and compliance with applicable law				
i) This application meets all the requirements of clauses 1.3.1.3 (5) (a) to (d) of Division C of the Building Code (the application is made in the correct form and by the owner or authorized agent, all applicable fields have been completed on the application and required schedules, and all required schedules are submitted). Payment has been made of all fees that are required, under the applicable by-law, resolution or regulation made under clause 7(1)(c) of the <i>Building Code Act, 1992</i> , to be paid when the application is made.			Yes	No
ii) This application is accompanied by the plans and specifications prescribed by the applicable by-law, resolution or regulation made under clause 7(1)(b) of the <i>Building Code Act, 1992</i> .			Yes	No
iii) This application is accompanied by the information and documents prescribed by the applicable by-law, resolution or regulation made under clause 7(1)(b) of the <i>Building Code Act, 1992</i> which enable the chief building official to determine whether the proposed building, construction or demolition will contravene any applicable law.			Yes	No
iv) The proposed building, construction or demolition will not contravene any applicable law.			Yes	No
I. Declaration of applicant				
I _____ declare that: (print name)				
1. The information contained in this application, attached schedules, attached plans and specifications, and other attached documentation is true to the best of my knowledge.				
2. If the owner is a corporation or partnership, I have the authority to bind the corporation or partnership.				
_____		_____		
Date		Signature of applicant		

Personal information contained in this form and schedules is collected under the authority of subsection 8(1.1) of the *Building Code Act, 1992*, and will be used in the administration and enforcement of the *Building Code Act, 1992*. Questions about the collection of personal information may be addressed to: a) the Chief Building Official of the municipality or upper-tier municipality to which this application is being made, or, b) the inspector having the powers and duties of a chief building official in relation to sewage systems or plumbing for an upper-tier municipality, board of health or conservation authority to whom this application is made, or, c) Director, Building and Development Branch, Ministry of Municipal Affairs and Housing 777 Bay St., 2nd Floor. Toronto, M5G 2E5 (416) 585-6666.

Schedule 1: Designer Information

Use one form for each individual who reviews and takes responsibility for design activities with respect to the project.

A. Project Information			
Building number, street name		Unit no.	Lot/con.
Municipality	Postal code	Plan number/ other description	
B. Individual who reviews and takes responsibility for design activities			
Name		Firm	
Street address		Unit no.	Lot/con.
Municipality	Postal code	Province	E-mail
Telephone number ()	Fax number ()	Cell number ()	
C. Design activities undertaken by individual identified in Section B. [Building Code Table 3.5.2.1. of Division C]			
House	HVAC – House	Building Structural	
Small Buildings	Building Services	Plumbing – House	
Large Buildings	Detection, Lighting and Power	Plumbing – All Buildings	
Complex Buildings	Fire Protection	On-site Sewage Systems	
Description of designer's work			
D. Declaration of Designer			
<p>I _____ declare that (choose one as appropriate):</p> <p style="text-align: center;">(print name)</p> <p>I review and take responsibility for the design work on behalf of a firm registered under subsection 3.2.4. of Division C, of the Building Code. I am qualified, and the firm is registered, in the appropriate classes/categories.</p> <p style="padding-left: 40px;">Individual BCIN: _____</p> <p style="padding-left: 40px;">Firm BCIN: _____</p> <p>I review and take responsibility for the design and am qualified in the appropriate category as an “other designer” under subsection 3.2.5. of Division C, of the Building Code.</p> <p style="padding-left: 40px;">Individual BCIN: _____</p> <p style="padding-left: 40px;">Basis for exemption from registration: _____</p> <p>The design work is exempt from the registration and qualification requirements of the Building Code.</p> <p style="padding-left: 40px;">Basis for exemption from registration and qualification: _____</p> <p>I certify that:</p> <ol style="list-style-type: none"> 1. The information contained in this schedule is true to the best of my knowledge. 2. I have submitted this application with the knowledge and consent of the firm. <p style="display: flex; justify-content: space-between; margin-top: 20px;"> _____ Date _____ Signature of Designer </p>			

NOTE:

1. For the purposes of this form, “individual” means the “person” referred to in Clause 3.2.4.7(1) (c). of Division C, Article 3.2.5.1. of Division C, and all other persons who are exempt from qualification under Subsections 3.2.4. and 3.2.5. of Division C.
2. Schedule 1 is not required to be completed by a holder of a license, temporary license, or a certificate of practice, issued by the Ontario Association of Architects. Schedule 1 is also not required to be completed by a holder of a license to practise, a limited license to practise, or a certificate of authorization, issued by the Association of Professional Engineers of Ontario.

Schedule 2: Sewage System Installer Information

A. Project Information			
Building number, street name		Unit number	Lot/con.
Municipality	Postal code	Plan number/ other description	
B. Sewage system installer			
Is the installer of the sewage system engaged in the business of constructing on-site, installing, repairing, servicing, cleaning or emptying sewage systems, in accordance with Building Code Article 3.3.1.1, Division C?			
Yes (Continue to Section C)		No (Continue to Section E)	
		Installer unknown at time of application (Continue to Section E)	
C. Registered installer information (where answer to B is "Yes")			
Name		BCIN	
Street address		Unit number	Lot/con.
Municipality	Postal code	Province	E-mail
Telephone number ()	Fax ()	Cell number ()	
D. Qualified supervisor information (where answer to section B is "Yes")			
Name of qualified supervisor(s)		Building Code Identification Number (BCIN)	
E. Declaration of Applicant:			
<p>I _____ declare that:</p> <p style="margin-left: 40px;">(print name)</p> <p style="margin-left: 40px;">I am the applicant for the permit to construct the sewage system. If the installer is unknown at time of application, I shall submit a new Schedule 2 prior to construction when the installer is known;</p> <p><u>OR</u></p> <p style="margin-left: 40px;">I am the holder of the permit to construct the sewage system, and am submitting a new Schedule 2, now that the installer is known.</p> <p>I certify that:</p> <ol style="list-style-type: none"> 1. The information contained in this schedule is true to the best of my knowledge. 2. If the owner is a corporation or partnership, I have the authority to bind the corporation or partnership. <p style="margin-left: 40px;">_____</p> <p style="margin-left: 40px;">Date</p> <p style="margin-left: 200px;">_____</p> <p style="margin-left: 200px;">Signature of applicant</p>			



I, Property Owner Name, being the legal owner of the subject property (described below), authorize Authorized Agent Name (contact information below) to apply for a sewage system permit and the associated site inspections on my behalf. I accept responsibility to ensure that all information provided for the septic system permit is true and accurate.

Signature of Legal Owner _____ Signature of Authorized Agent _____ Month / Day / Year _____
 Date

Subject Property Information		Authorized Agent Information	
Civic Address		Mailing Address	
Township/ Former Ward		Phone	
Roll Number		Fax	
Lot	Concession	BCIN (if applicable)	
Sublot	Plan		

Do Not Complete Permit No _____ Revision No _____ Date _____

**Schedule 4
Proposed Services
Complete Sections 1 thru 7**

1. Engineered

- Yes
- No

2. Water supply

- Proposed
- Existing

3. Type of work proposed

- New Installation
- Replacement
- Alteration

4. Type of Well

- Dug/bored/Sandpoint well
- Drilled well
- Municipal
- Other

5. Residential Sewage Design Flow Info.

Bedrooms _____
 House (floor area) _____ m²
 People _____
 Total Fixture Units _____ (Schedule 8)
 Residential Flow _____ L/day

6. Sewage Design Flow Other Occupancies

Design Flow _____ L/day
 Detailed sewage flow calculations:

7. Type of System

Effluent Filter/Risers ONLY

Tank/Treatment Unit/Pump Chamber ONLY

Class 2 – Leaching Pit

Class 4 – Leaching Bed (see 7A.)

Class 3 – Cesspool

Class 5 – Holding Tank (9000L min)

7A. Type of Leaching Bed

Class 4 Treatment Unit

Class 4 – **BMEC Area Bed** (Schedule 11)

Class 4 – **Trench** (Schedule 9)
 Fully raised In-ground
 Partially raised

Fully raised In-ground
 Partially raised

Class 4 – **Filter Media** (Schedule 10)
 Fully raised In-ground
 Partially raised

Class 4 – **“Type A” Dispersal** (Schedule 13)
 Fully raised In-ground
 Partially raised

Class 4 – **Shallow Buried Trench**

Class 4 – **“Type B” Dispersal** (Schedule 14)
 Fully raised In-ground
 Partially raised

Do Not Complete
 Permit No _____
 Revision No _____
 Date _____

Schedule 5 Sewage System Details

Type of System _____ (Schedule 4)

Septic/Holding Tank Size: _____ Litres Make: _____

Septic Tank Effluent Filter Make: _____ Model: _____

Treatment Unit – Make & Model _____

Number of Units: _____ Other: _____

Refer to Typical Drawing # _____ Pump(s) required _____

Mantle Information: Pump Rate _____ L/15min

Native or imported =15m in _____ direction(s) **Note:** Alarm required for all

Slope subgrade _____ % slope pumping systems

_____ direction(s)

Site to be Scarified (If clay)	YES / NO	Clay Seal Required (If bedrock)	YES / NO
--------------------------------	----------	---------------------------------	----------

Trench

Distribution Pipe Length _____ m

Loading Area _____ m²

Type of Chamber _____

Length of Chamber _____ m

BMEC Area Bed

Type A

Type B

Stone _____ m²

Sand _____ m²

Pipe _____ m

**Tank/Treatment Unit/
Pump Chamber Replacement ONLY**

Effluent Filter & Riser ONLY

Shallow Buried Trench

Pipe Length _____ m

Filter Media Bed

Stone _____ m²

Extended Base _____ m²

Pipe _____ m

Weight of Filter Media _____ Kg

Loading Area _____ m²

Provide Greywater Sizing Calculations:

Do Not Complete
 Permit No _____
 Revision No _____
 Date _____

Schedule 6
Soil and Water Table Information
(Minimum depth of test pit: 2 metres)

Name of Applicant/Agent: _____ Date: _____ Time: _____ Applicant/Agent Signature: _____	Inspector: _____ Date: _____ Time: _____ Inspector Signature: _____
-----------------------------------------------------------------------------------------------	---------------------------------------------------------------------------

Applicant	T	Inspector	T																								
<table style="width:100%; border-collapse: collapse;"> <tr> <td style="width:10%;"></td> <td style="width:20%; text-align: center;">EG (.....)</td> <td style="width:70%; text-align: center;">Soil Description</td> </tr> </table>		EG (.....)	Soil Description		<table style="width:100%; border-collapse: collapse;"> <tr> <td style="width:10%;"></td> <td style="width:20%; text-align: center;">EG (.....)</td> <td style="width:70%; text-align: center;">Soil Description</td> </tr> </table>		EG (.....)	Soil Description																			
	EG (.....)	Soil Description																									
	EG (.....)	Soil Description																									
<table style="width:100%; border-collapse: collapse;"> <tr> <td style="width:10%; text-align: right;">.5m</td> <td style="width:20%; border-left: 1px solid black; border-right: 1px solid black; height: 40px;"></td> <td style="width:70%; border-left: 1px solid black; border-right: 1px solid black; height: 40px;"></td> </tr> <tr> <td style="width:10%;"></td> <td style="width:20%; border-left: 1px solid black; border-right: 1px solid black; height: 40px;"></td> <td style="width:70%; border-left: 1px solid black; border-right: 1px solid black; height: 40px;"></td> </tr> <tr> <td style="width:10%; text-align: right;">1.0 m</td> <td style="width:20%; border-left: 1px solid black; border-right: 1px solid black; height: 40px;"></td> <td style="width:70%; border-left: 1px solid black; border-right: 1px solid black; height: 40px;"></td> </tr> <tr> <td style="width:10%;"></td> <td style="width:20%; border-left: 1px solid black; border-right: 1px solid black; height: 40px;"></td> <td style="width:70%; border-left: 1px solid black; border-right: 1px solid black; height: 40px;"></td> </tr> <tr> <td style="width:10%; text-align: right;">1.5m</td> <td style="width:20%; border-left: 1px solid black; border-right: 1px solid black; height: 40px;"></td> <td style="width:70%; border-left: 1px solid black; border-right: 1px solid black; height: 40px;"></td> </tr> <tr> <td style="width:10%;"></td> <td style="width:20%; border-left: 1px solid black; border-right: 1px solid black; height: 40px;"></td> <td style="width:70%; border-left: 1px solid black; border-right: 1px solid black; height: 40px;"></td> </tr> <tr> <td style="width:10%; text-align: right;">2.0 m</td> <td style="width:20%; border-left: 1px solid black; border-right: 1px solid black; height: 40px;"></td> <td style="width:70%; border-left: 1px solid black; border-right: 1px solid black; height: 40px;"></td> </tr> </table>	.5m						1.0 m						1.5m						2.0 m				<table style="width:100%; border-collapse: collapse;"> <tr> <td style="width:10%;"></td> <td style="width:20%; text-align: center;">EG (.....)</td> <td style="width:70%; text-align: center;">Soil Description</td> </tr> </table>		EG (.....)	Soil Description	
.5m																											
1.0 m																											
1.5m																											
2.0 m																											
	EG (.....)	Soil Description																									

Applicant	T	Inspector	T																								
<table style="width:100%; border-collapse: collapse;"> <tr> <td style="width:10%;"></td> <td style="width:20%; text-align: center;">EG (.....)</td> <td style="width:70%; text-align: center;">Soil Description</td> </tr> </table>		EG (.....)	Soil Description		<table style="width:100%; border-collapse: collapse;"> <tr> <td style="width:10%;"></td> <td style="width:20%; text-align: center;">EG (.....)</td> <td style="width:70%; text-align: center;">Soil Description</td> </tr> </table>		EG (.....)	Soil Description																			
	EG (.....)	Soil Description																									
	EG (.....)	Soil Description																									
<table style="width:100%; border-collapse: collapse;"> <tr> <td style="width:10%; text-align: right;">.5m</td> <td style="width:20%; border-left: 1px solid black; border-right: 1px solid black; height: 40px;"></td> <td style="width:70%; border-left: 1px solid black; border-right: 1px solid black; height: 40px;"></td> </tr> <tr> <td style="width:10%;"></td> <td style="width:20%; border-left: 1px solid black; border-right: 1px solid black; height: 40px;"></td> <td style="width:70%; border-left: 1px solid black; border-right: 1px solid black; height: 40px;"></td> </tr> <tr> <td style="width:10%; text-align: right;">1.0 m</td> <td style="width:20%; border-left: 1px solid black; border-right: 1px solid black; height: 40px;"></td> <td style="width:70%; border-left: 1px solid black; border-right: 1px solid black; height: 40px;"></td> </tr> <tr> <td style="width:10%;"></td> <td style="width:20%; border-left: 1px solid black; border-right: 1px solid black; height: 40px;"></td> <td style="width:70%; border-left: 1px solid black; border-right: 1px solid black; height: 40px;"></td> </tr> <tr> <td style="width:10%; text-align: right;">1.5m</td> <td style="width:20%; collapse;"> <tr> <td style="width:10%;"></td> <td style="width:20%; text-align: center;">EG (.....)</td> <td style="width:70%; text-align: center;">Soil Description</td> </tr> </table>		EG (.....)	Soil Description	
.5m																											
1.0 m																											
1.5m																											
2.0 m																											
	EG (.....)	Soil Description																									
<table style="width:100%; border-collapse: collapse;"> <tr> <td style="width:10%; text-align: right;">.5m</td> <td style="width:20%; border-left: 1px solid black; border-right: 1px solid black; height: 40px;"></td> <td style="width:70%; border-left: 1px solid black; border-right: 1px solid black; height: 40px;"></td> </tr> <tr> <td style="width:10%;"></td> <td style="width:20%; border-left: 1px solid black; border-right: 1px solid black; height: 40px;"></td> <td style="width:70%; border-left: 1px solid black; border-right: 1px solid black; height: 40px;"></td> </tr> <tr> <td style="width:10%; text-align: right;">1.0 m</td> <td style="width:20%; border-left: 1px solid black; border-right: 1px solid black; height: 40px;"></td> <td style="width:70%; border-left: 1px solid black; border-right: 1px solid black; height: 40px;"></td> </tr> <tr> <td style="width:10%;"></td> <td style="width:20%; border-left: 1px solid black; border-right: 1px solid black; height: 40px;"></td> <td style="width:70%; border-left: 1px solid black; border-right: 1px solid black; height: 40px;"></td> </tr> <tr> <td style="width:10%; text-align: right;">1.5m</td> <td style="width:20%; border-left: 1px solid black; border-right: 1px solid black; height: 40px;"></td> <td style="width:70%; border-left: 1px solid black; border-right: 1px solid black; height: 40px;"></td> </tr> <tr> <td style="width:10%;"></td> <td style="width:20%; border-left: 1px solid black; border-right: 1px solid black; height: 40px;"></td> <td style="width:70%; border-left: 1px solid black; border-right: 1px solid black; height: 40px;"></td> </tr> <tr> <td style="width:10%; text-align: right;">2.0 m</td> <td style="width:20%; border-left: 1px solid black; border-right: 1px solid black; height: 40px;"></td> <td style="width:70%; border-left: 1px solid black; border-right: 1px solid black; height: 40px;"></td> </tr> </table>	.5m						1.0 m						1.5m						2.0 m				<table style="width:100%; border-collapse: collapse;"> <tr> <td style="width:10%;"></td> <td style="width:20%; text-align: center;">EG (.....)</td> <td style="width:70%; text-align: center;">Soil Description</td> </tr> </table>		EG (.....)	Soil Description	
.5m																											
1.0 m																											
1.5m																											
2.0 m																											
	EG (.....)	Soil Description																									

LEGEND

BR = Bedrock
 GWT = Ground water table

HGWT = High ground water table
 M = metres

EG = Existing grade
 T = percolation rate

Do Not Complete
Permit No _____
Revision No _____
Date _____

Scale: 1Block = _____

**Schedule 7
Layout Section**

N	Include Cross Section of Pit																													

○Dug Well ●Drilled Well ▲Neighbouring Homes ◇Benchmark ---Tile Drainage —Property Line

Elevations (metric only)

B.M _____ m

B.M Description _____

Exact Location _____

Min. of 5 elevations in proposed system area
(in X pattern)

X₁ _____ X₂ _____

X₃ _____ X₄ _____

X₅ _____ X_{6 (toe)} _____

X₇ _____ X₈ _____

Do Not Complete Permit No _____ Revision No _____ Date _____

**Schedule 8
Fixture unit count**

Fixtures	# Existing + # Proposed		X	unit count	=	Fixture Count
Bathroom						
Bathroom group (toilet, sink and tub or shower) with flush tank		+	X	6	=	
Bathtub with/without overhead shower		+	X	1.5	=	
Shower stall		+	X	1.5	=	
Wash basin (1½inch trap)		+	X	1.5	=	
Watercloset (toilet) tank operated		+	X	4	=	
Bidet		+	X	1	=	
Kitchen						
Dishwasher ³		+	X	1	=	
Sink with/without garbage grinder(s), domestic and other small type single, double or 2 single with a common trap		+	X	1.5	=	
Other						
Domestic washing machine ²		+	X	1.5	=	
Combination sink and laundry tray single or double (Installed on 1½ trap)		+	X	1.5	=	

*** Total:**

***Insert the TOTAL in section 5 of Schedule 4 (0.Reg 151/13 Table 7.4.9.3)**

1. Sump pumps and floor drains are not to be connected to the sewage system. Connection of such fixtures to a sewage system may lead to a hydraulic failure of the system. The above mentioned fixtures should be discharged separately to an approved Class 2 (leaching pit) sewage system.
2. Where laundry waste is not more than 20% of the total daily design sanitary sewage flow, it may discharge to a sewage system (Part 8, OBC, 8.1.3.1(2)).
3. Dishwasher - No load/fixture unit if connected to domestic sink.

Agent/Owner signature


Date

SCHEDULE 13 - TYPICAL DRAWING E

Greywater Pit



PLAN

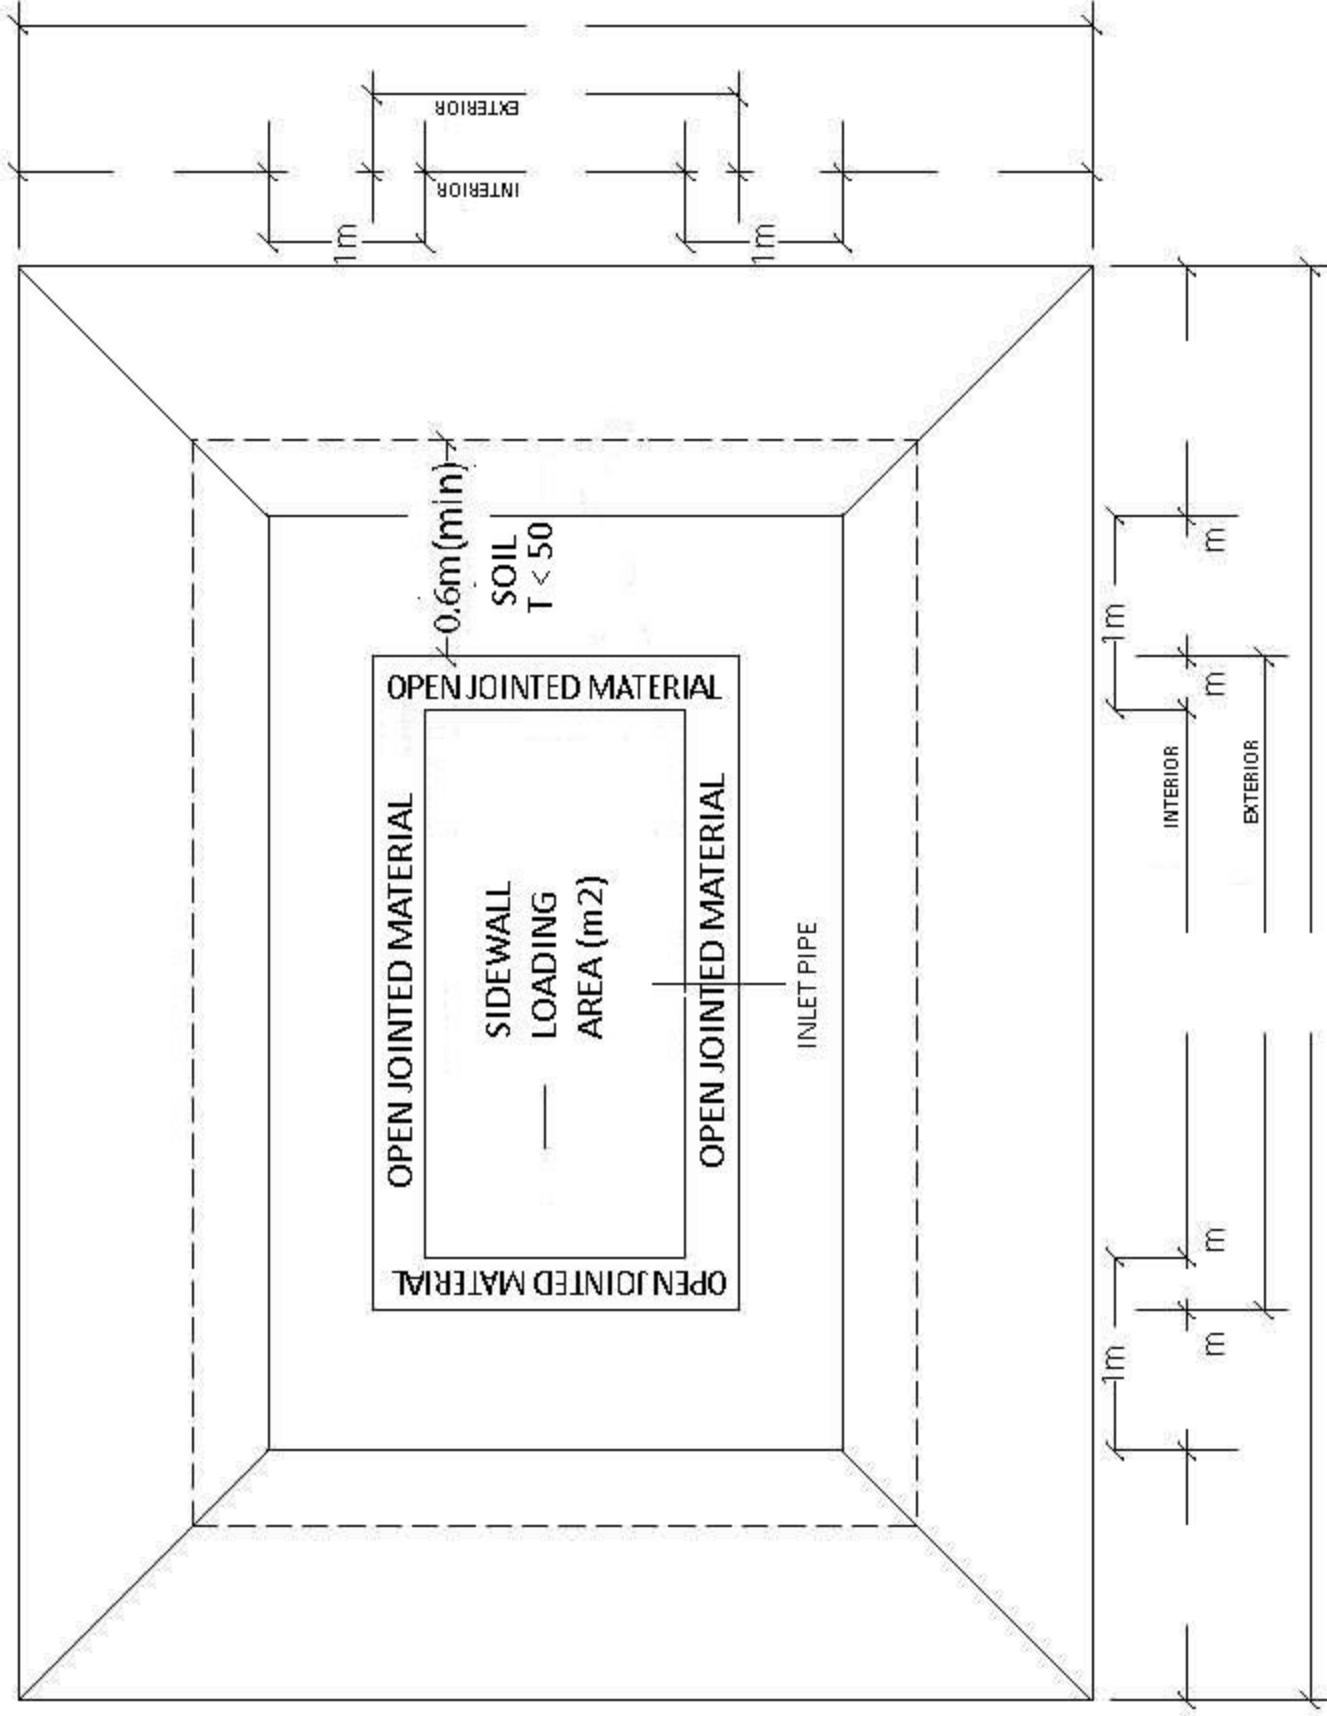

Septic Permit # _____

Date _____

Revision _____

Applicant _____


Municipality _____

Scarification required Yes No

DATE _____ MANAGER, O.S.S.O.

NOT TO SCALE

PROFILE

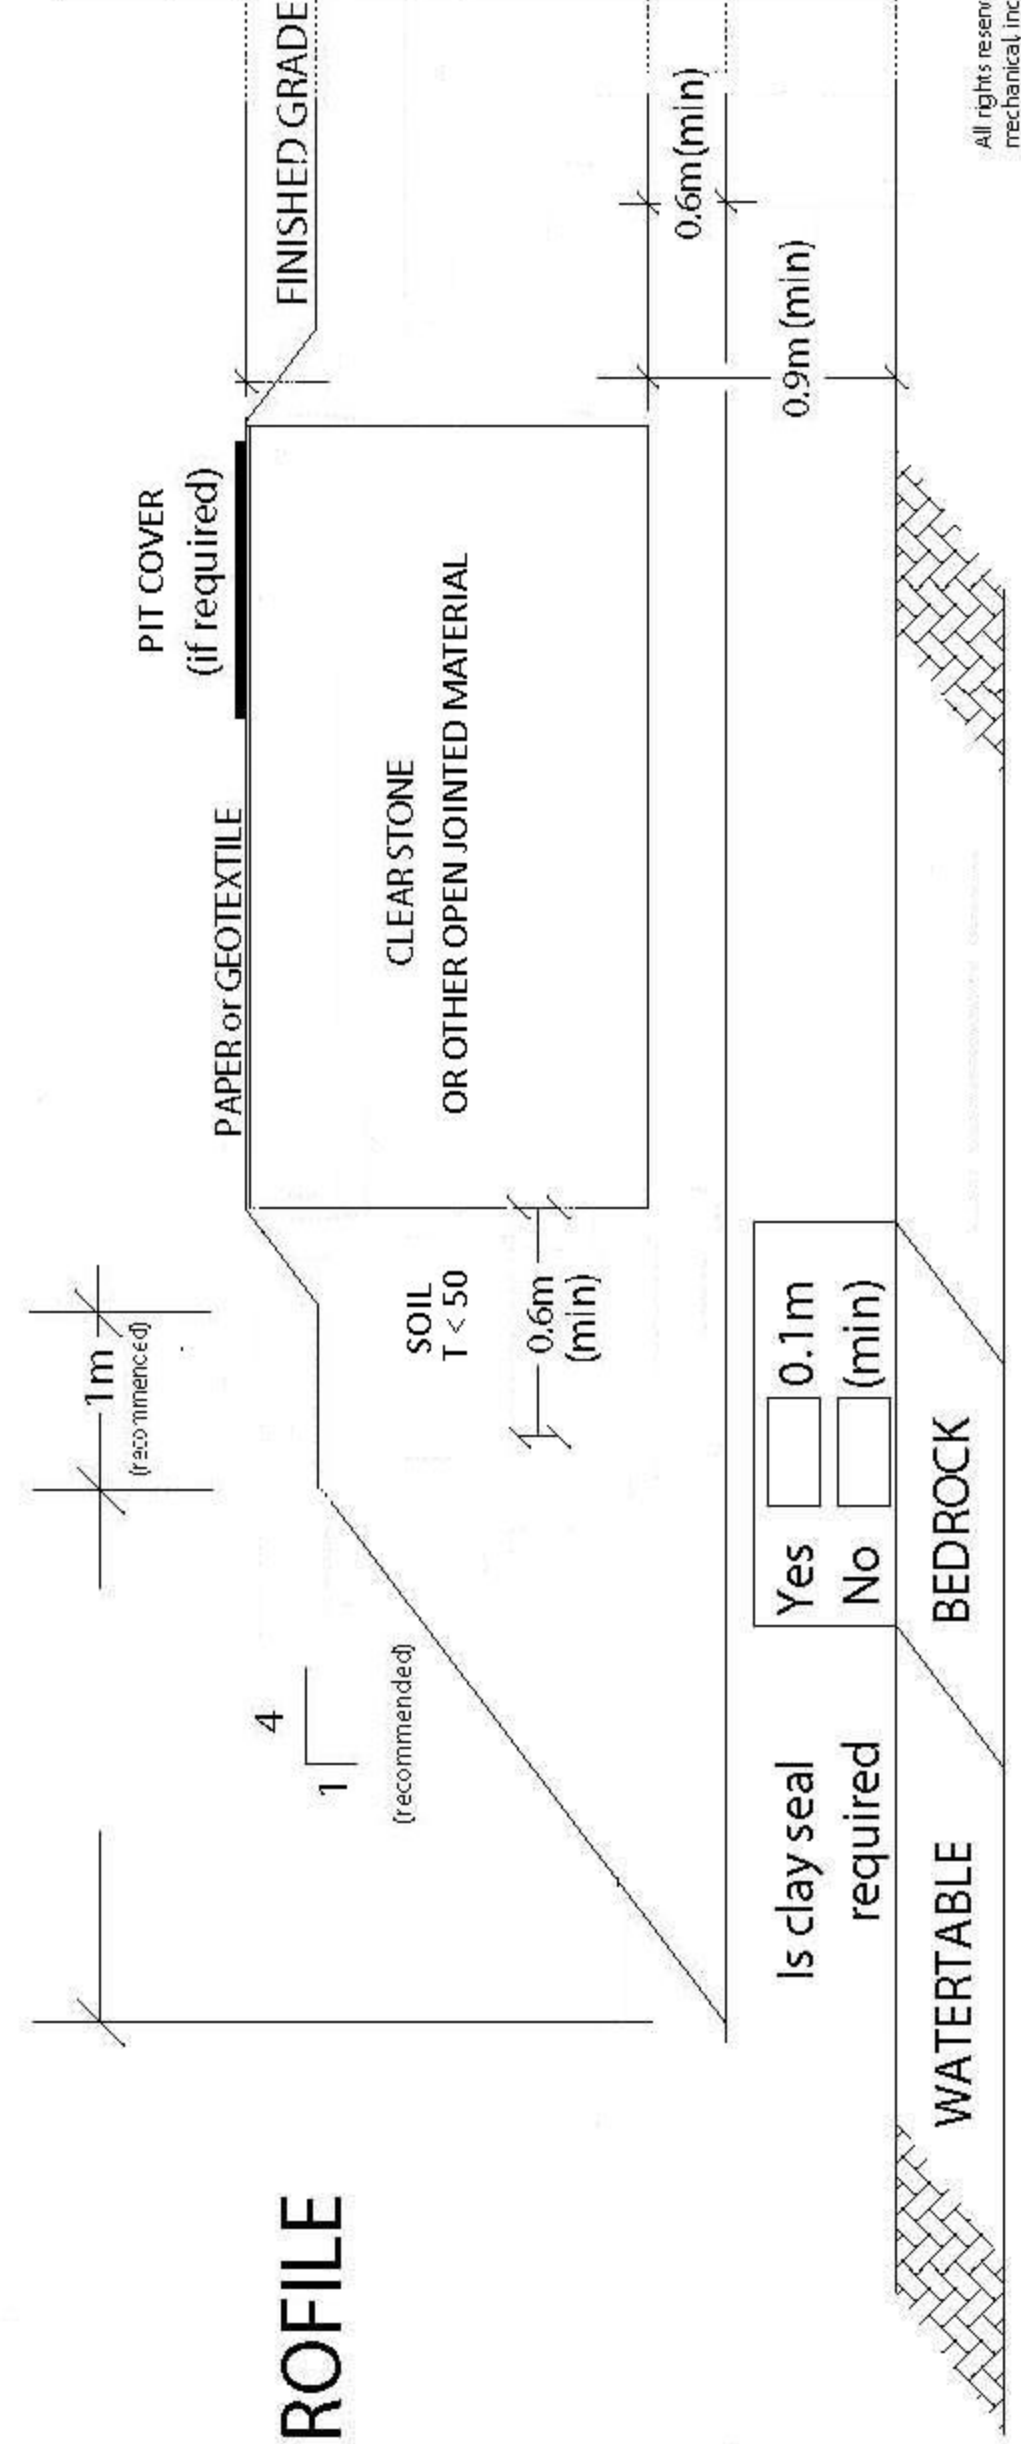

PROPOSED INSTALLATION GRADES	APPROVED INSTALLATION GRADES (OCS50)	EXISTING GRADE